


- NOTES:
1. Telson wire grid layed out in 10' x 10' sections.
 2. Onstage lighting pipes are hung below grid height.
 3. Uprights for cross pipes are situated at each intersection. Key-Klump and 10'-6" pipes available.
 4. Telescoping platforms store directly under booths.
 5. Grid Height is 28'-0"
 6. See rigging schedule for pipe trim heights.

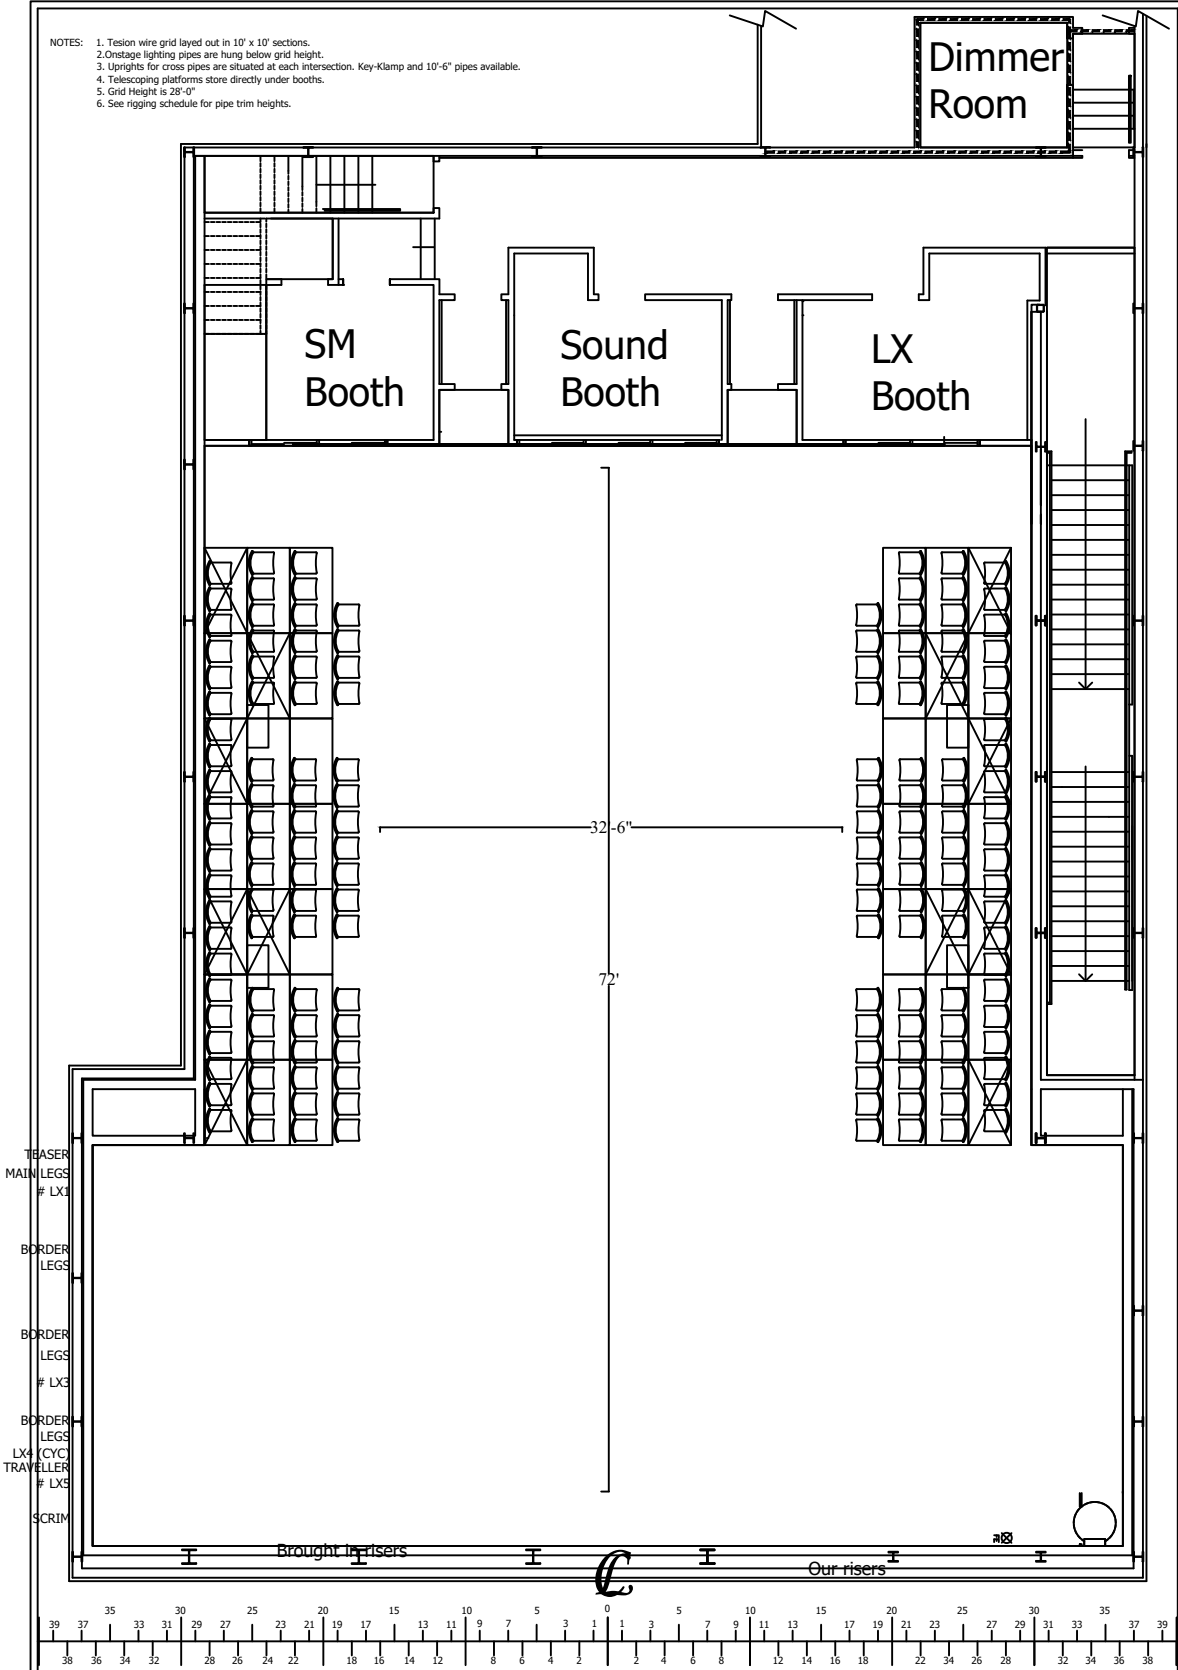

Westbury Theatre

File: Cabaret_setup.dwg	Date: 01/17/2018
Scale: NTS	Capacity 154
Edited by CLK	