


- NOTES:
1. Teslon wire grid layed out in 10' x 10' sections.
 2. Onstage lighting pipes are hung below grid height.
 3. Uprights for cross pipes are situated at each intersection. Key-Klump and 10'-6" pipes available.
 4. Telescoping platforms store directly under booths.
 5. Grid Height is 28'-0"
 6. See rigging schedule for pipe trim heights.

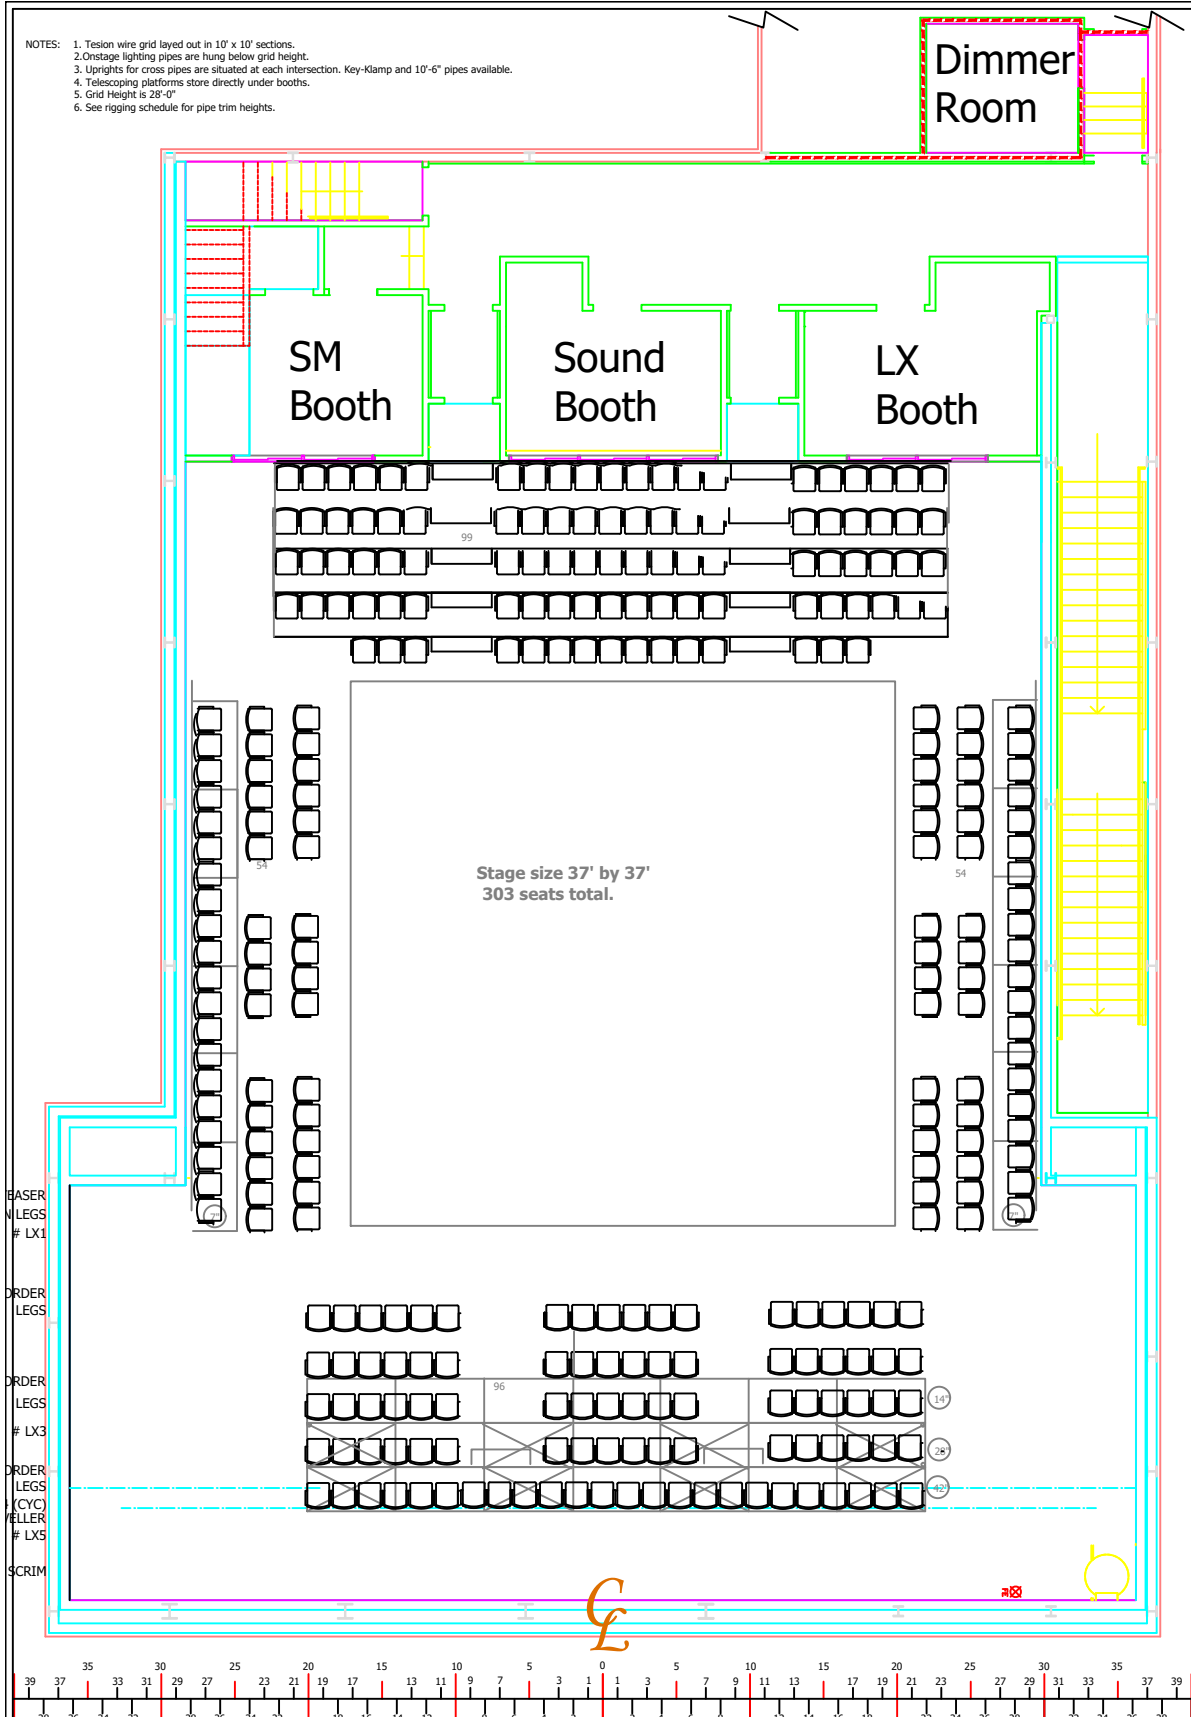

BASE
LX1
ORDER
LEGS
LX3
ORDER
LEGS
(CYC)
LX5
SCRIM



| | |
|-------------------------|------------------|
| Westbury Theatre | |
| File: Cabaret_setup.dwg | Date: 05/29/2017 |
| Scale: 1/4" = 1'-0" | Capacity 303 |
| Edited by CLK | Proscenium |